


SECTION 1

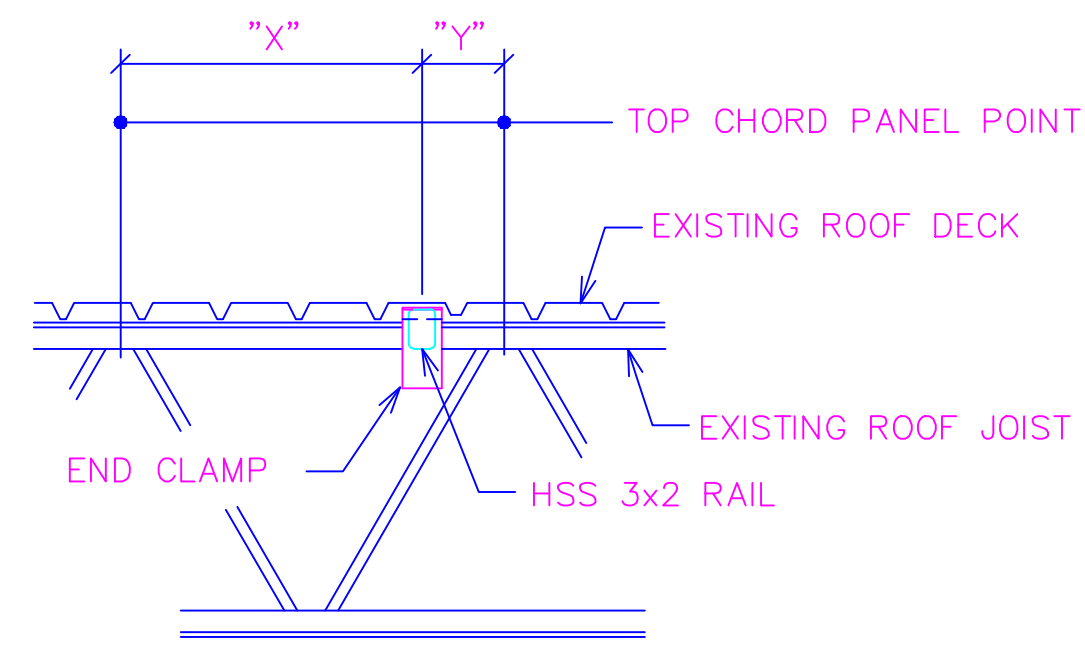


NOTE: HSS 3x2 RAILS SHALL BE POSITIONED SO THAT DIMENSION "X" OR "Y" IS DETERMINED BY ENGINEER OF RECORD.

SECTION 2

ROOF CURB FRAMING NOTES:



3 INCH TUBE FRAMING CLAMP SYSTEM SHOWN IS MANUFACTURED AND SOLD BY CHICAGO CLAMP CO., BROADVIEW, ILLINOIS; PHONE 708-343-8311

REFER TO THE CHICAGO CLAMP PRODUCT BROCHURE FOR COMPONENT CAPACITIES, INSTALLATION GUIDELINES AND ADDITIONAL INFORMATION.

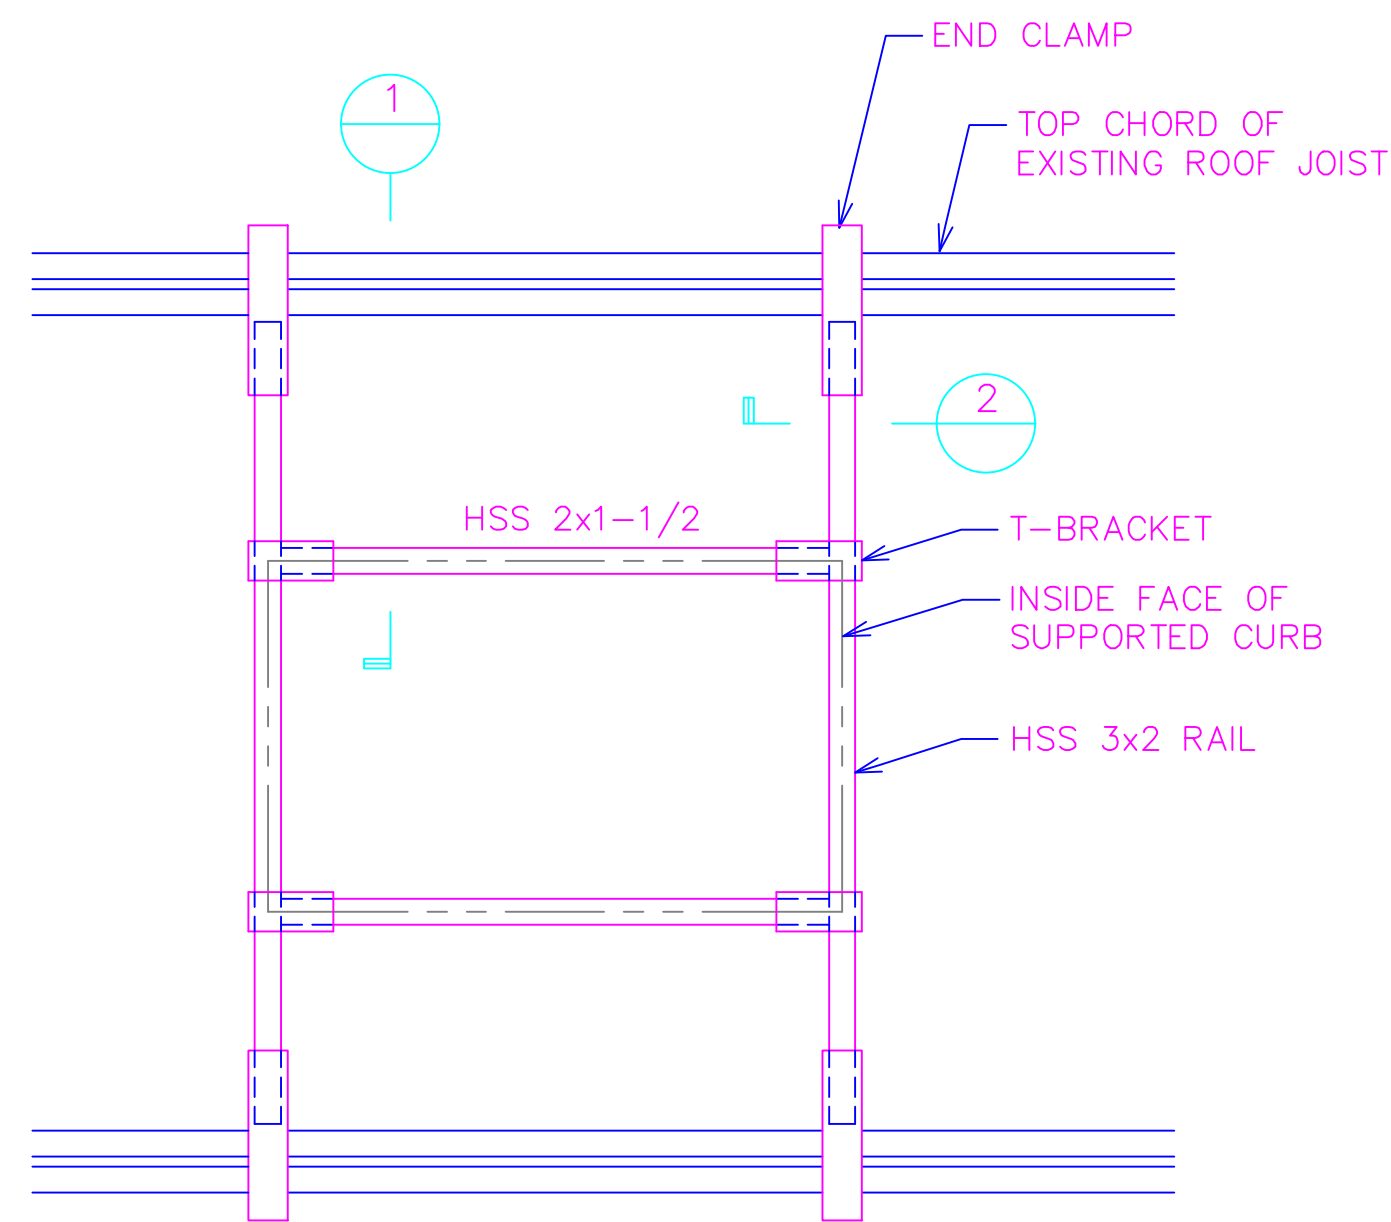



ROOF CURB FRAMING PLAN

TOP OF STEEL = TOP OF JOISTS

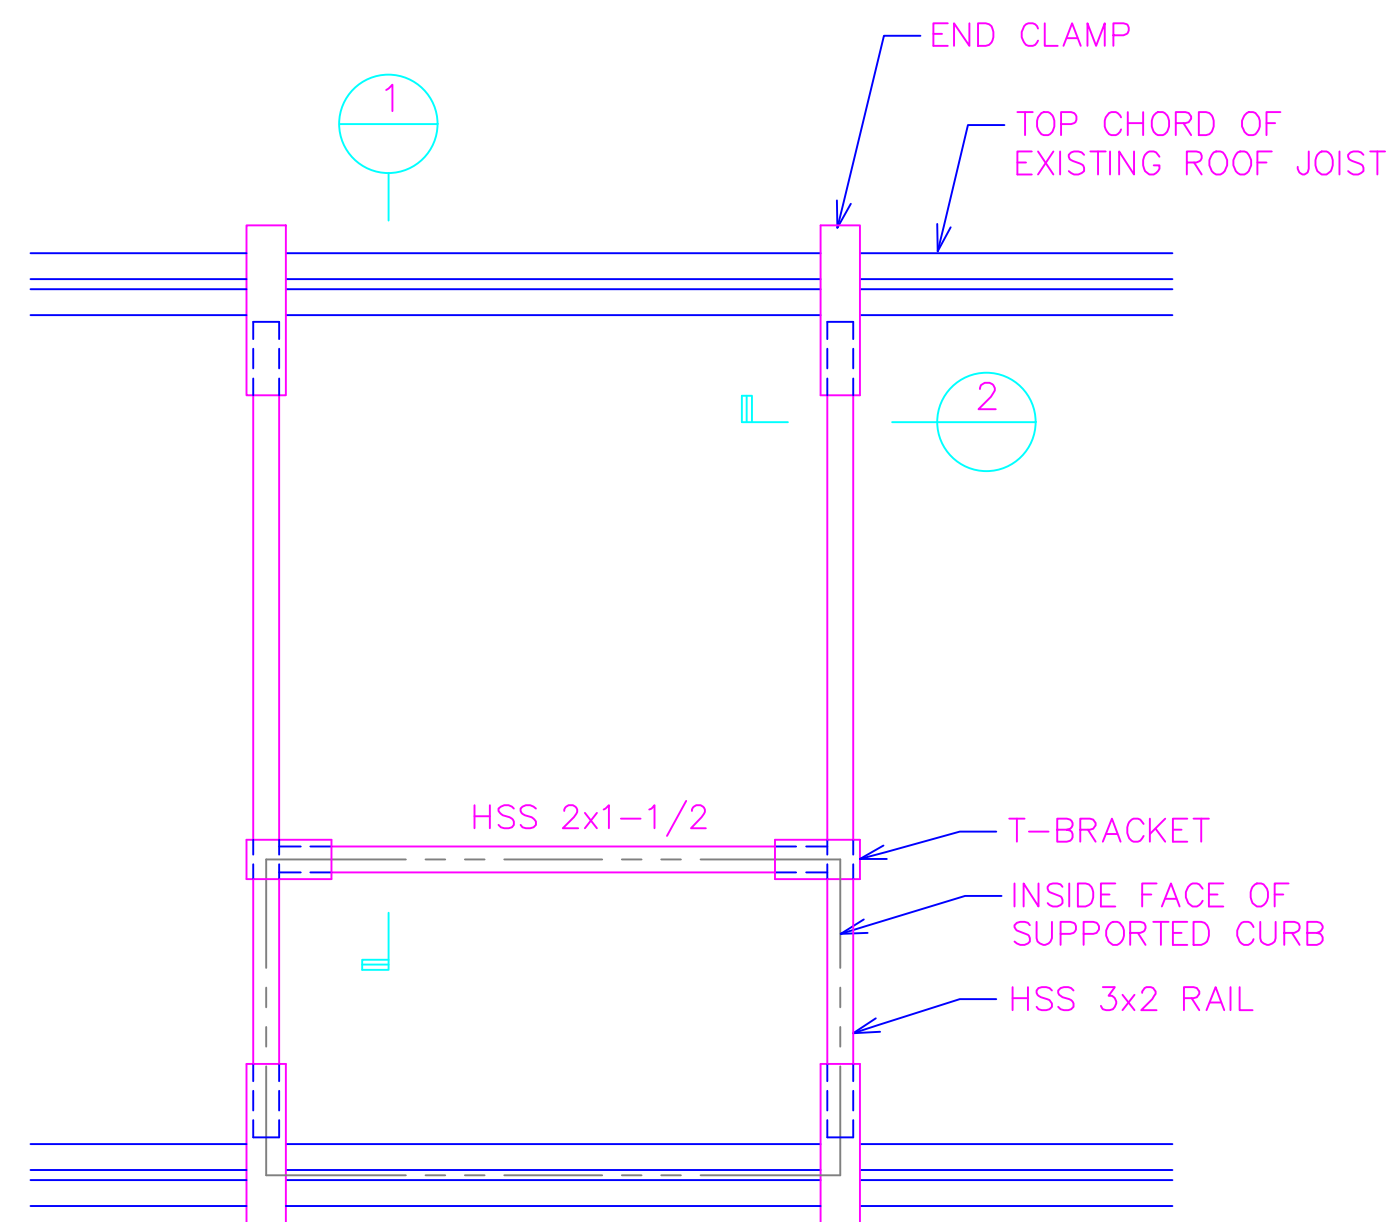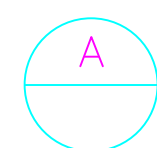

ROOF CURB FRAMING PLAN

TOP OF STEEL = TOP OF JOISTS

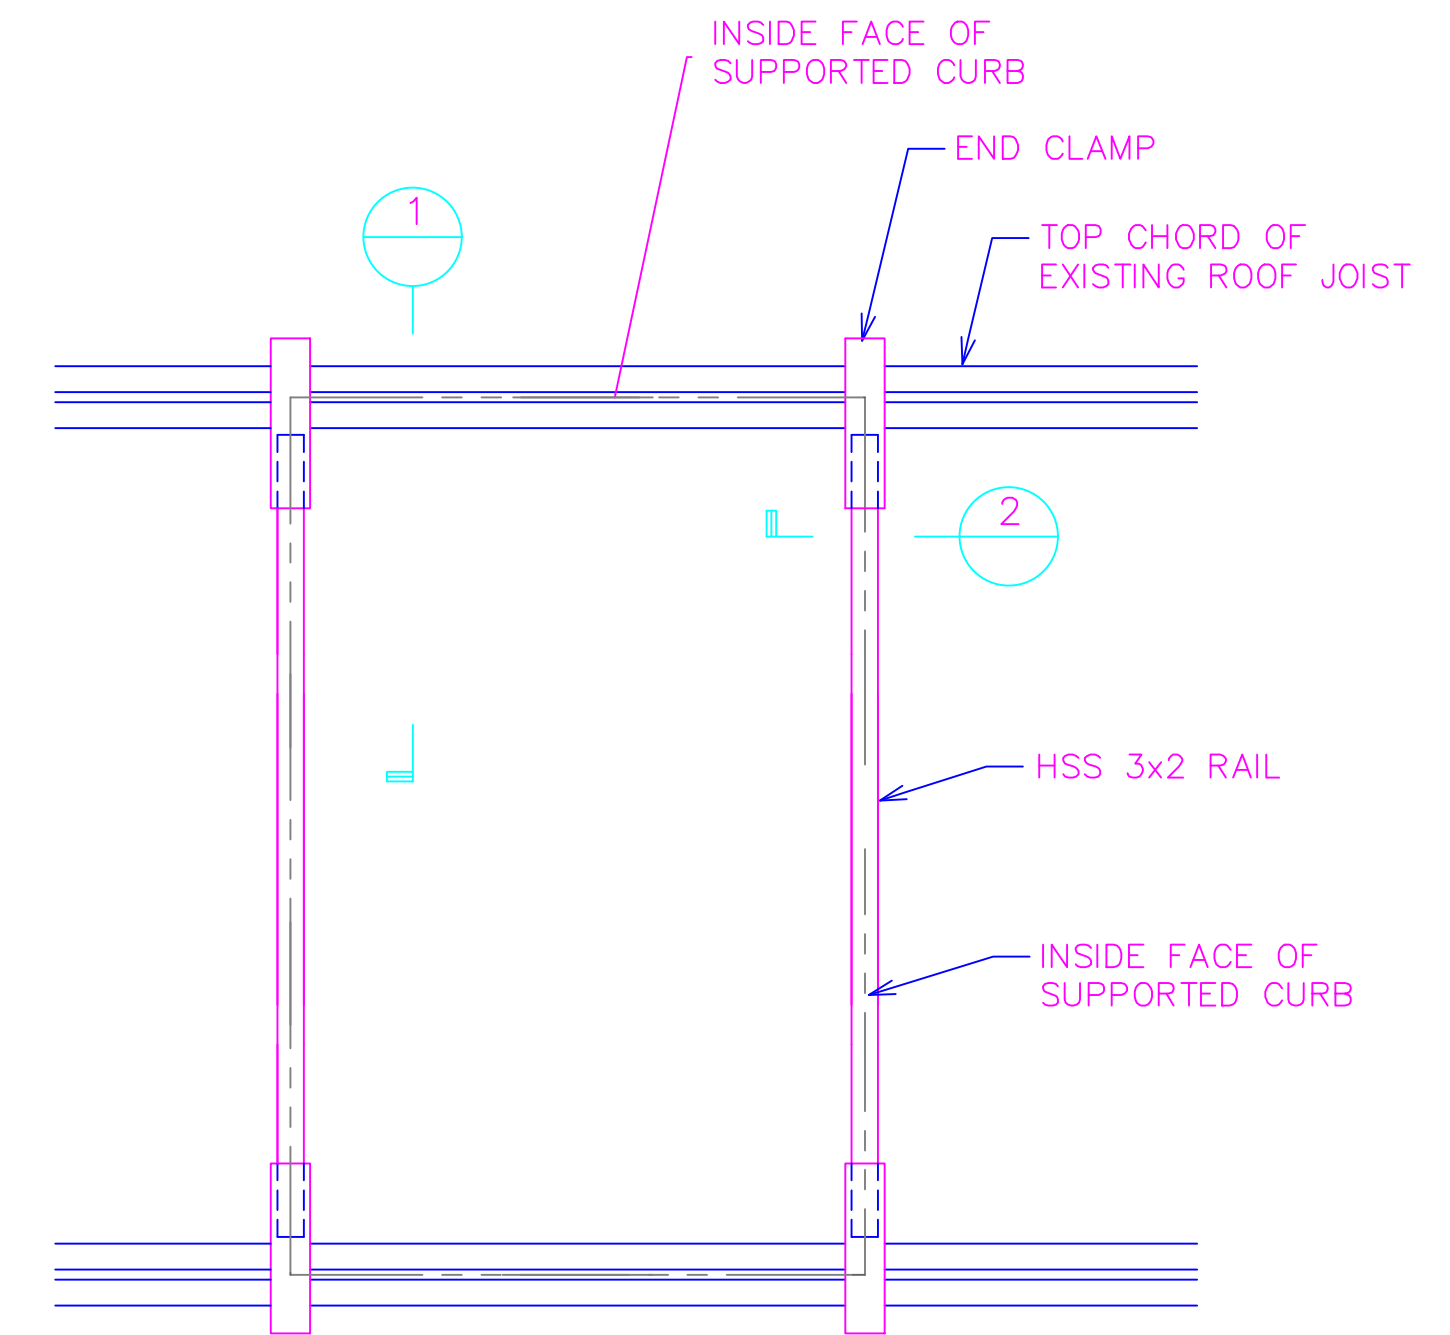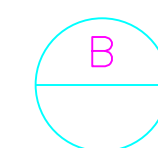

ROOF CURB FRAMING PLAN

TOP OF STEEL = TOP OF JOISTS

